


**BANKS DESIGN ARCHITECTS**  
 No 2 The Granary Bignell Park Barns  
 Chesterton, Bicester, Oxon



Email: mail @ banksdesignarchitects.co.uk  
 Tel: 01869 252308 Fax: 01869 320273

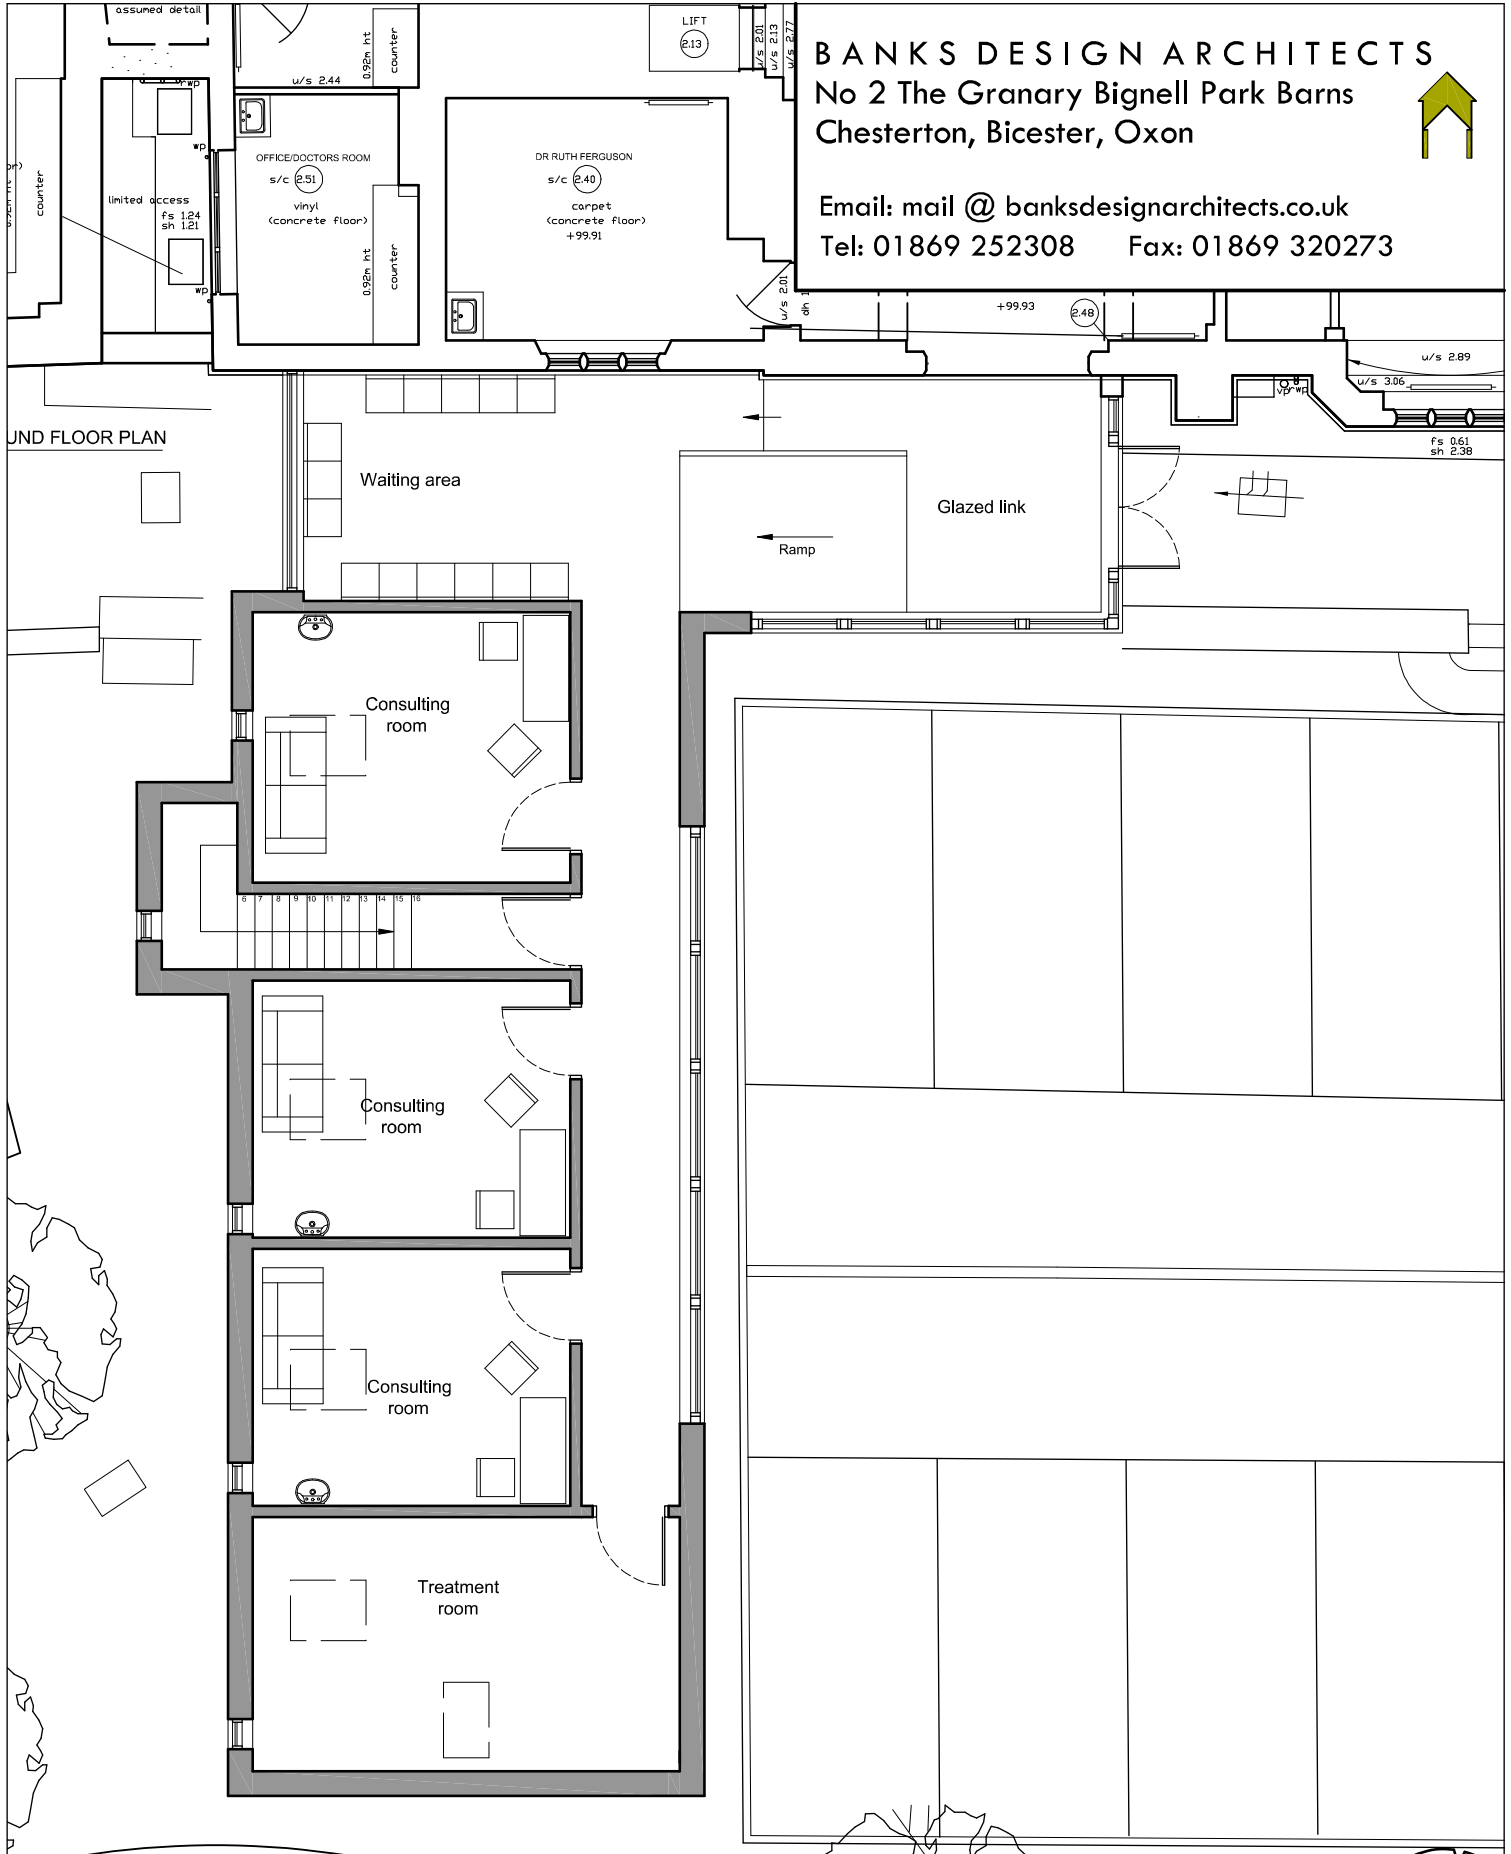

GROUND FLOOR PLAN

project  
**MORLAND HOUSE SURGERY**  
**WHEATLEY**

drawing title  
**GROUND FLOOR PLAN**

scale 1 : 100 date AUG 2009

drawing number  
**5950.N1**